



PIPE SIZE	A	B	C	D
UNDER 18"	10'	7'	2'	3'
18"-24"	16'	10'	3'	4'
30"-36"	22'	16'	4'	5'

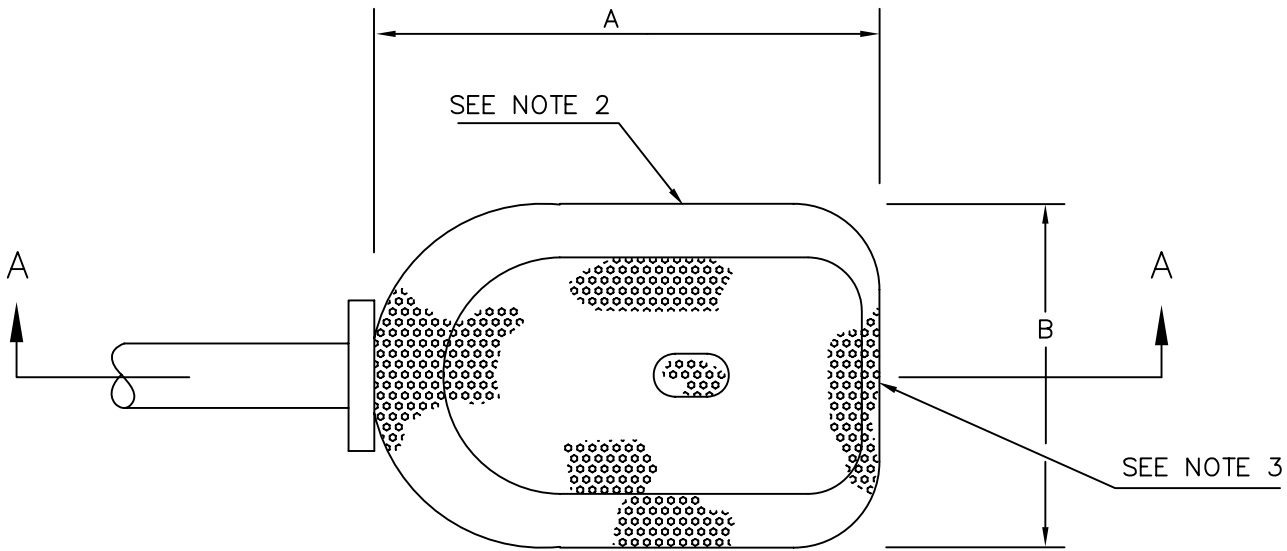

PLAN

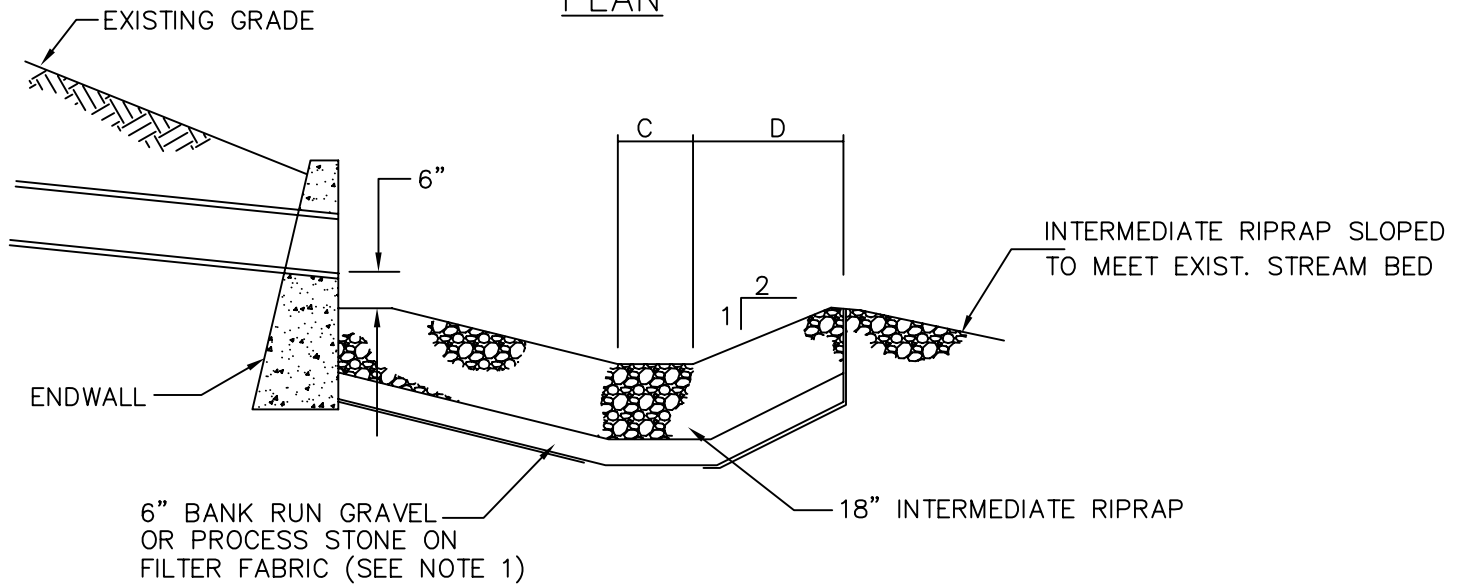

SECTION A-A

NOTES:

1. FILTER FABRIC SHALL BE NONWOVEN CLASS 2, WITH PERMITTIVITY OF 0.5 TO 0.1 SEC AND AOS OF 0.43mm TO 0.22mm AND SHALL MEET AASHTO M288-96.
2. SIDE ELEVATIONS TO BE AT OR ABOVE PIPE FLOW LINE.
3. DOWNSTREAM ELEVATION TO BE 1"-2' LOWER THAN UPSTREAM ELEVATION.



TOWN OF WINDSOR
Engineering Department



PLUNGE POOL
D-311



SCALE: HOR. _____ NTS _____ DATE: MARCH 2009
VER. _____