


SHRUB PLANTING

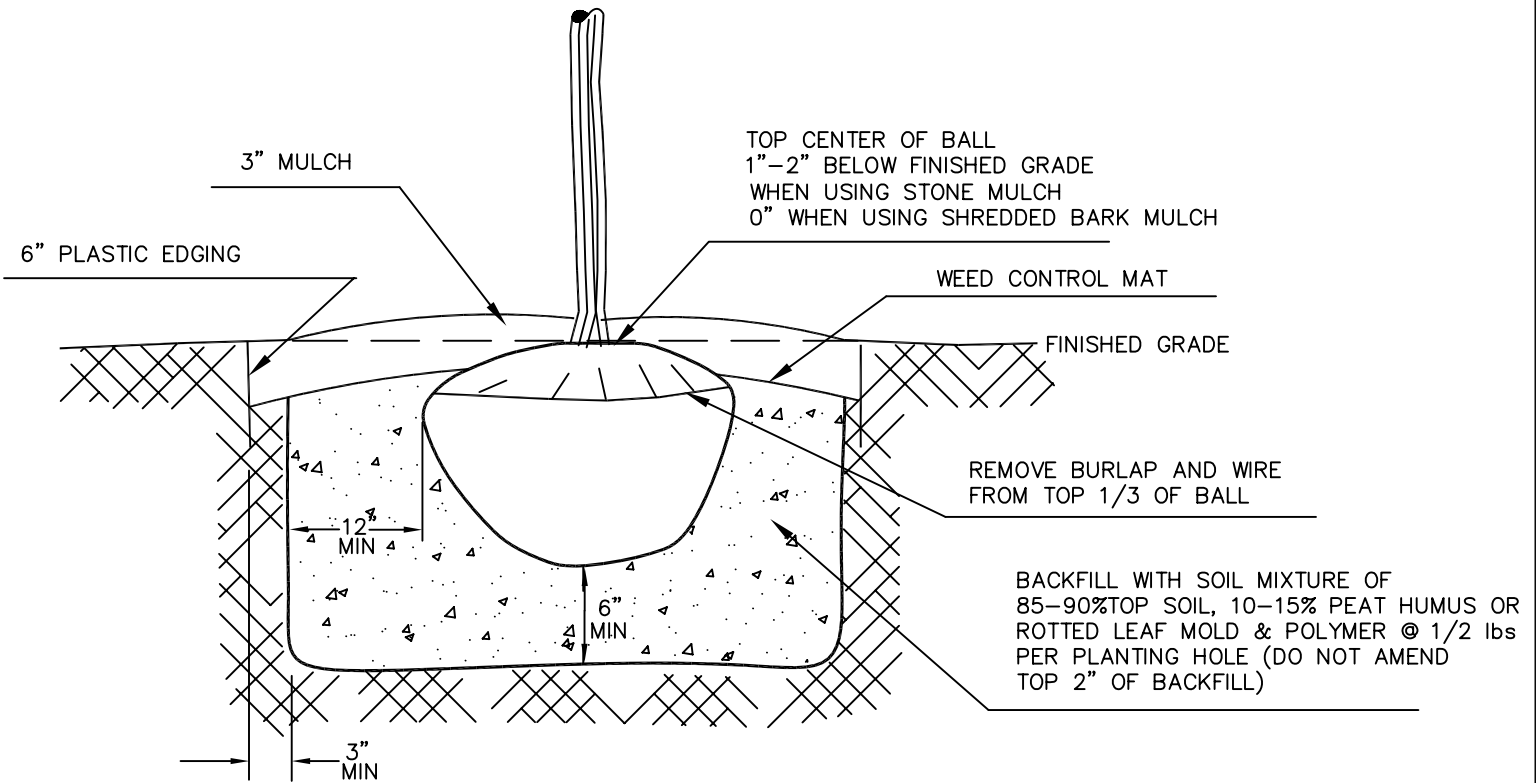

NOTE: STAKE TREES WHEN NEEDED AND/OR AS DIRECTED BY ENGINEER

TREE PLANTING



TOWN OF WINDSOR
Engineering Department



TREE AND SHRUB PLANTING
D-400



SCALE: HOR. NTS VER. DATE: AUGUST 2008